


20 40 60 80 m

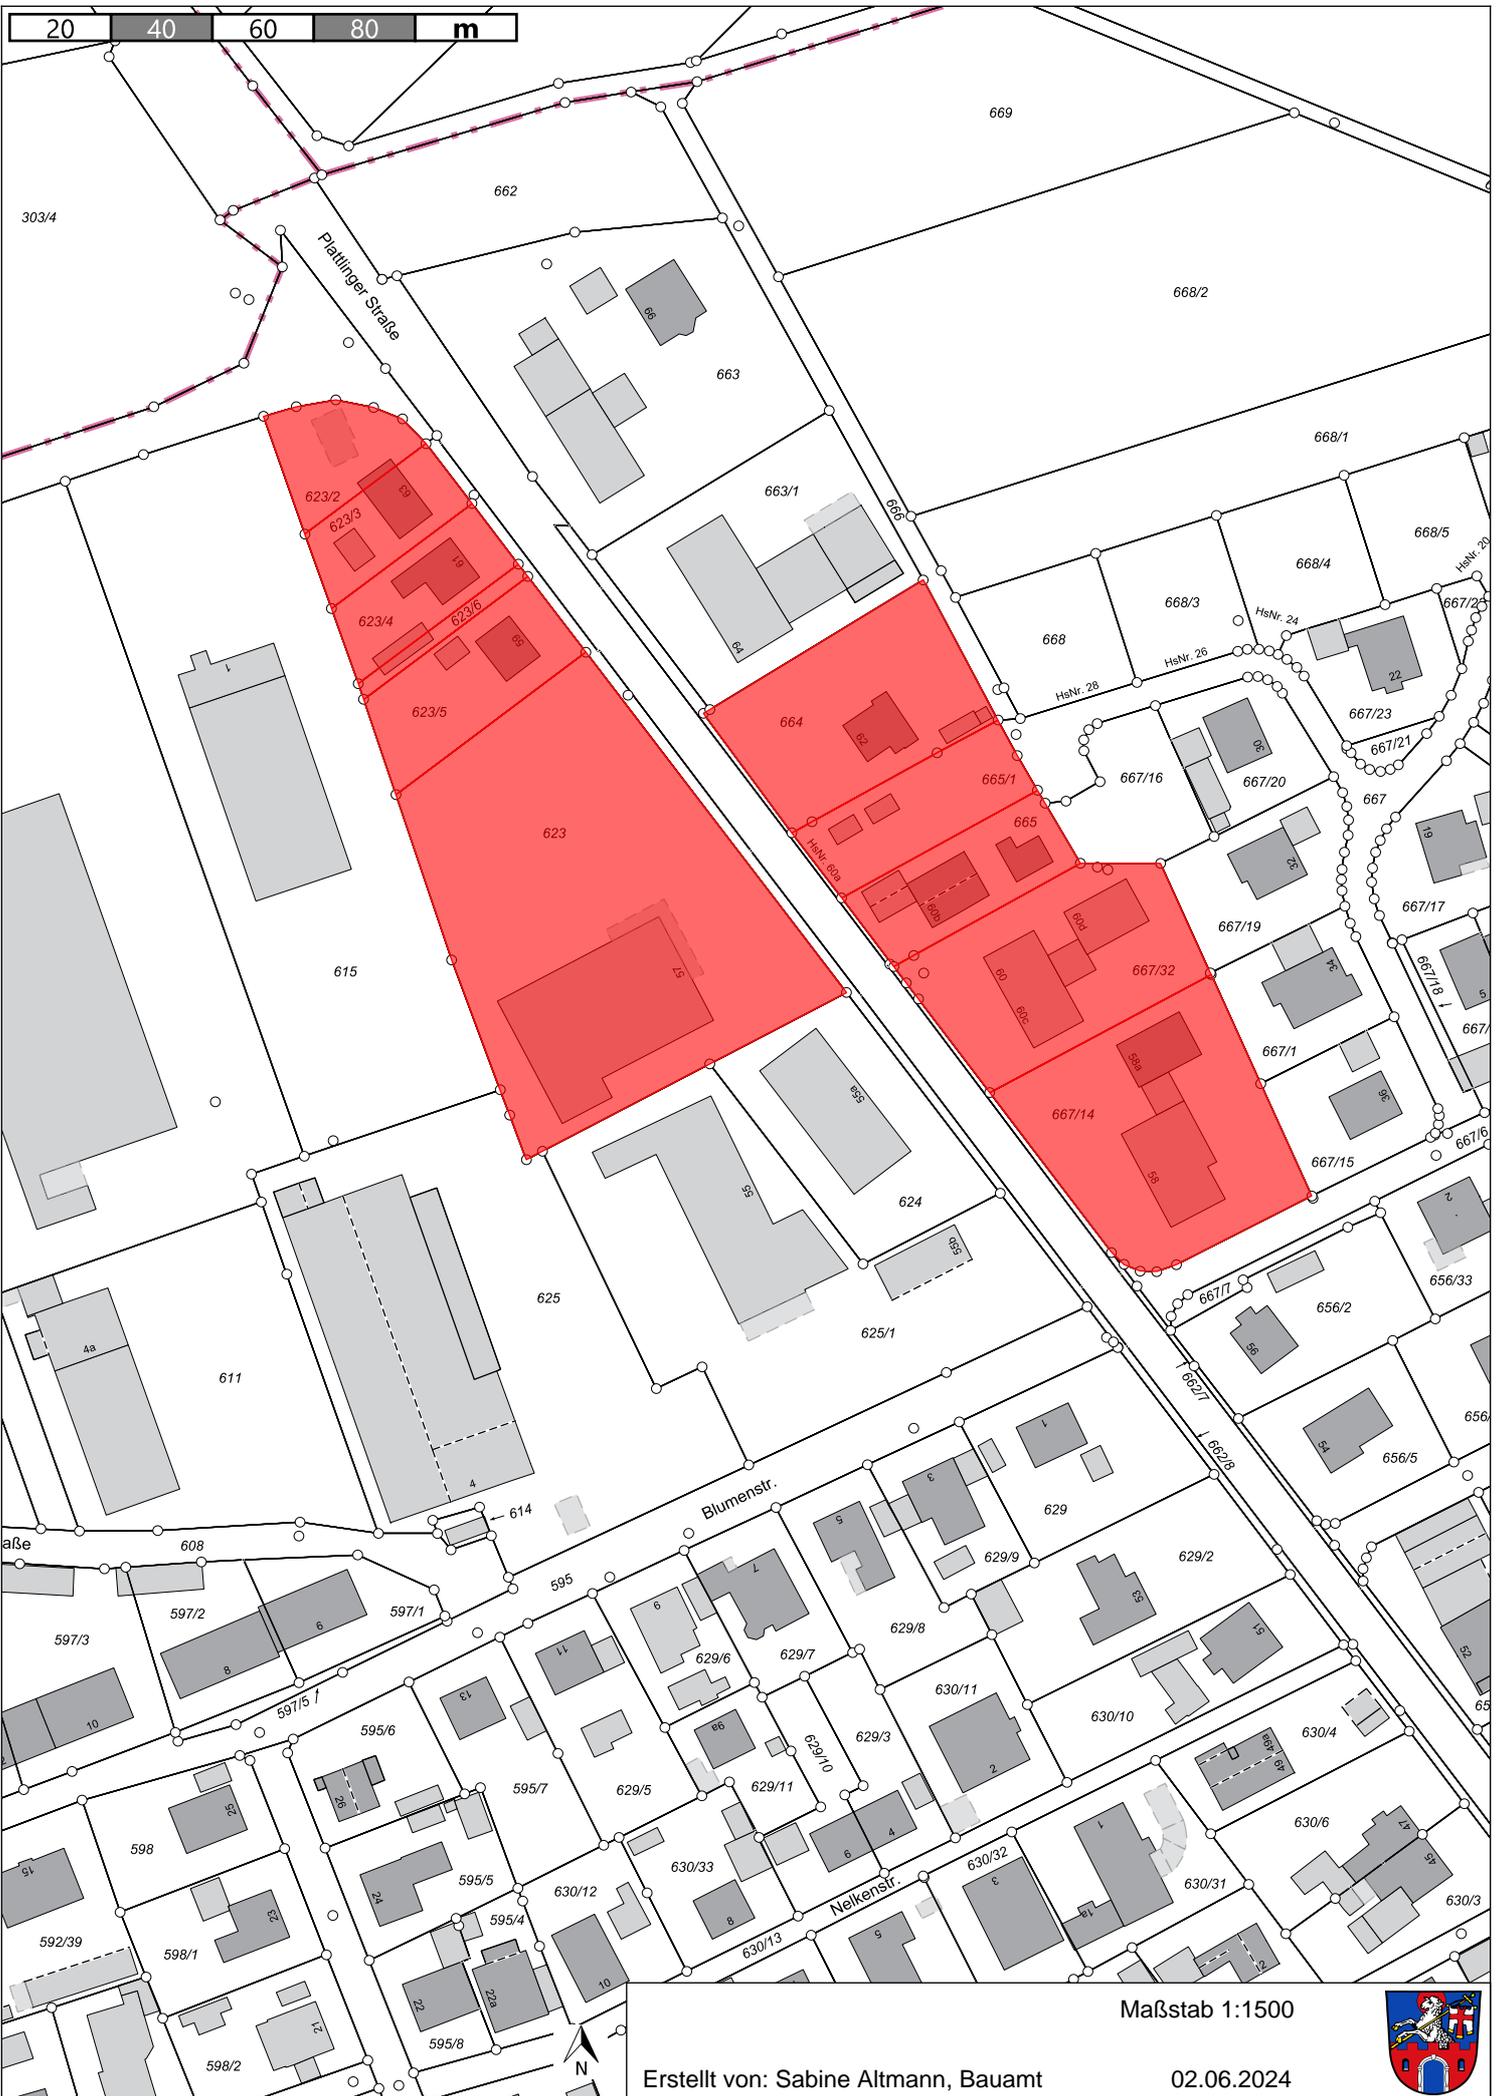

Maßstab 1:1500

Erstellt von: Sabine Altmann, Bauamt

02.06.2024

